



NORTH ELEVATION Scale: 1/150

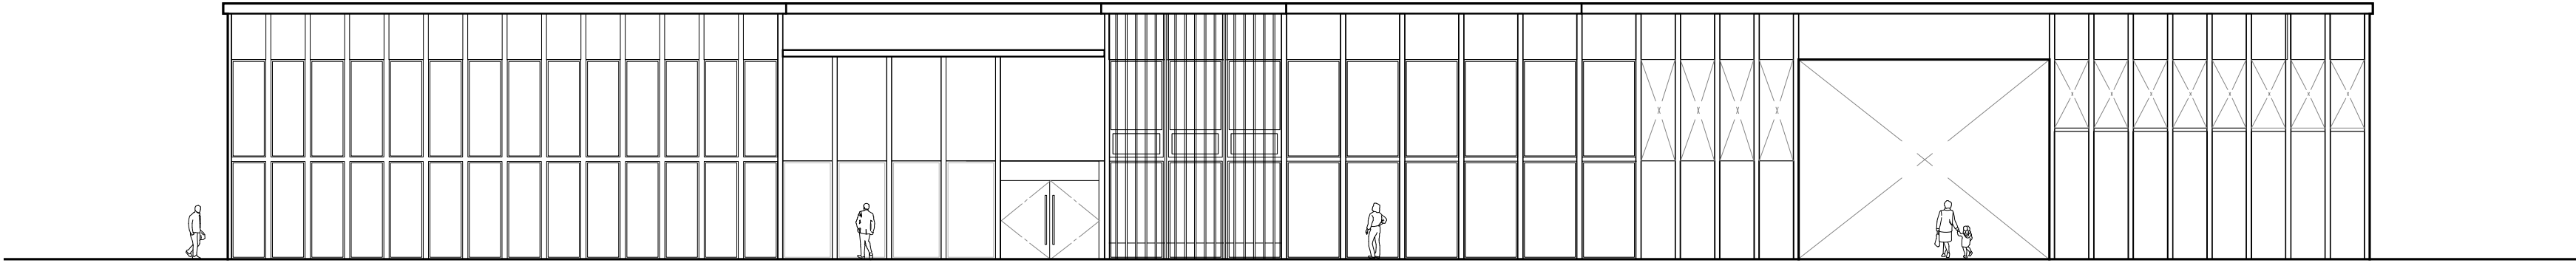

SOUTH ELEVATION Scale: 1/150

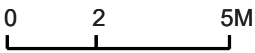