

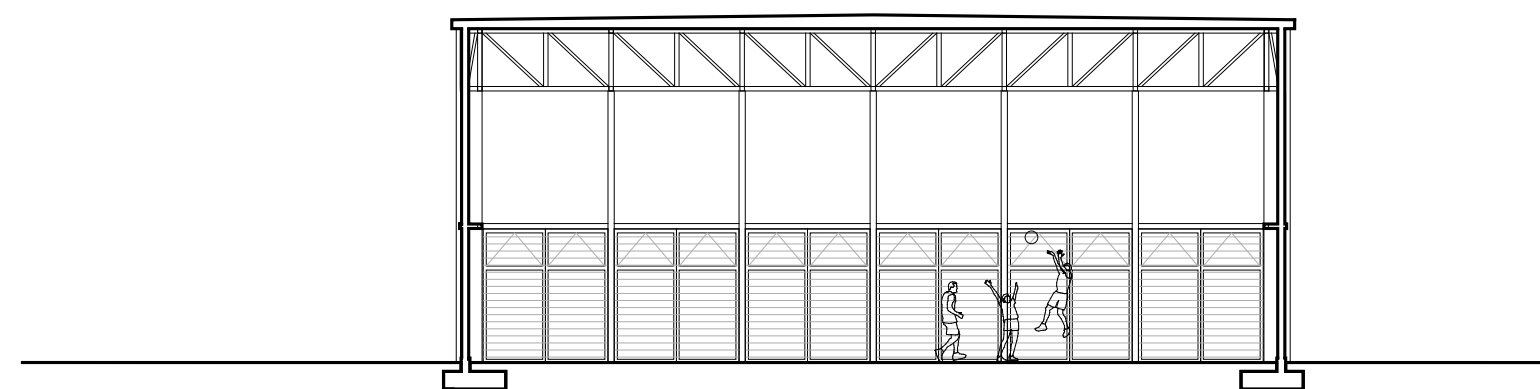
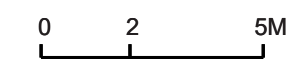


SECTION 1 Scale: 1/150

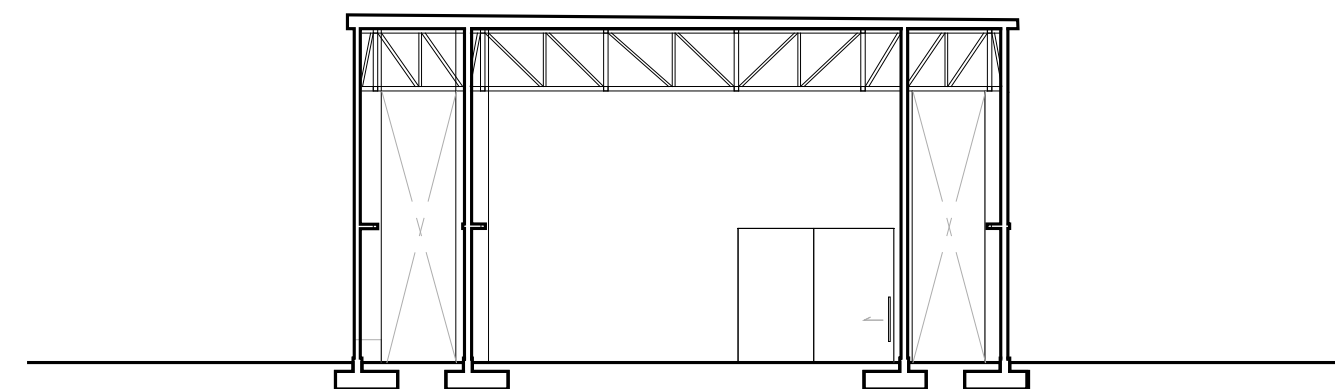

SECTION 2 Scale: 1/150

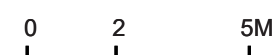

SECTION 3 Scale: 1/150

